



morton.

Surry Hills 7/111-115 Foveaux Street

🏠 1 📄 1

Located within the sought after "Daton Lofts", this beautiful New York loft style apartment is positioned in the heart of Surry Hills and provides a lifestyle of pure convenience.

- Soaring high ceilings with fabulous large window
- Modern layout with brand new polished timber floors
- Combined lounge/dining room off kitchen
- Galley style kitchen with dishwasher
- Large double-size loft style bedroom w/ built-ins and en-suite
- Large internal laundry with guest bathroom
- Additional ample storage
- Gym facilities in building
- Well maintained security complex with lift access
- Property eligible for a Resident Parking Permit

View

As advertised or by appointment


Agent

Sarah Fowell


📞 0437 492 129

✉️ sarah@morton.com.au

morton.com.au

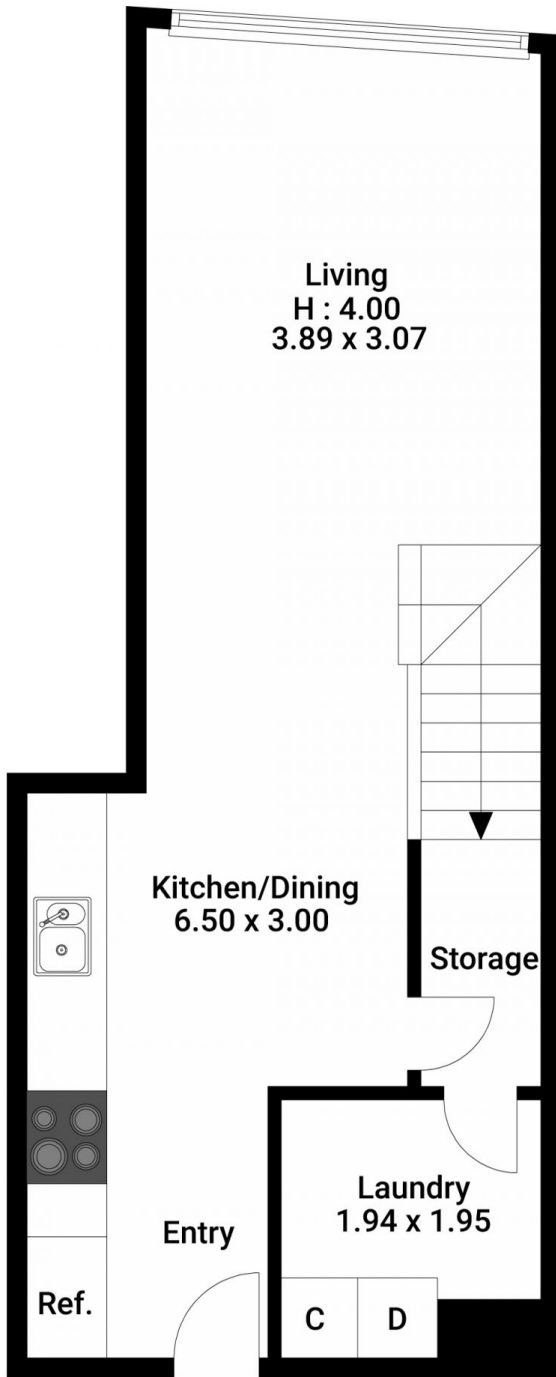

Lower Level

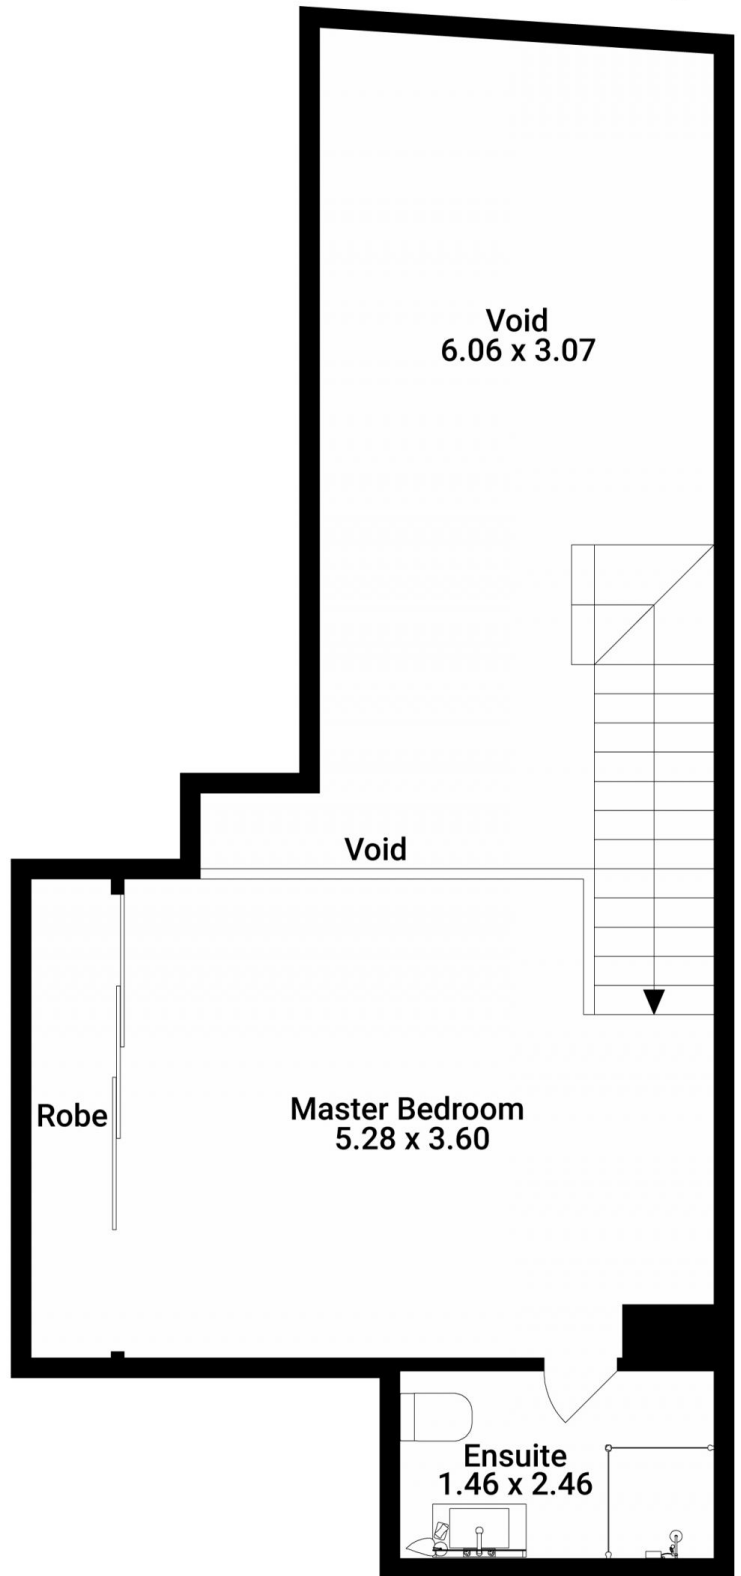

Upper Level

The floor plan is not to scale. Measurements are indicative and in metres.

Produced by DIAKRIT



Lower Level



Upper Level

The interior style and design of this floor plan is designed for inspiration purposes to show the living spaces. It is not an exact replica of the furniture and fittings in the home.

Produced by **DIAKRIT**