



**morton.**

**Zetland** 18/106 Joynton Avenue

 1  1  1

Overlooking tranquil garden spaces and a leafy outlook, this spacious apartment is ideal for the first home buyer and investor alike. Positioned only moments away from Green Square station and the ever popular East Village retail precinct, it is the pinnacle of inner city living.

- Freshly updated interiors
- Large outdoor setting, ideal for entertaining
- Spacious lounge and dining room
- Stainless steel appliances throughout
- Built in robe with study alcove
- Island kitchen setting complete with storage
- Security building with intercom and lifts

**View**

As advertised or by appointment

**Agent**

**Sarah Fowell**

 0437 492 129


 sarah@morton.com.au

**morton.com.au**



The interior style and design of this floor plan is designed for inspiration purposes to show the living spaces. It is not an exact replica of the furniture and fittings in the home.

Produced by **DIAKRIT**

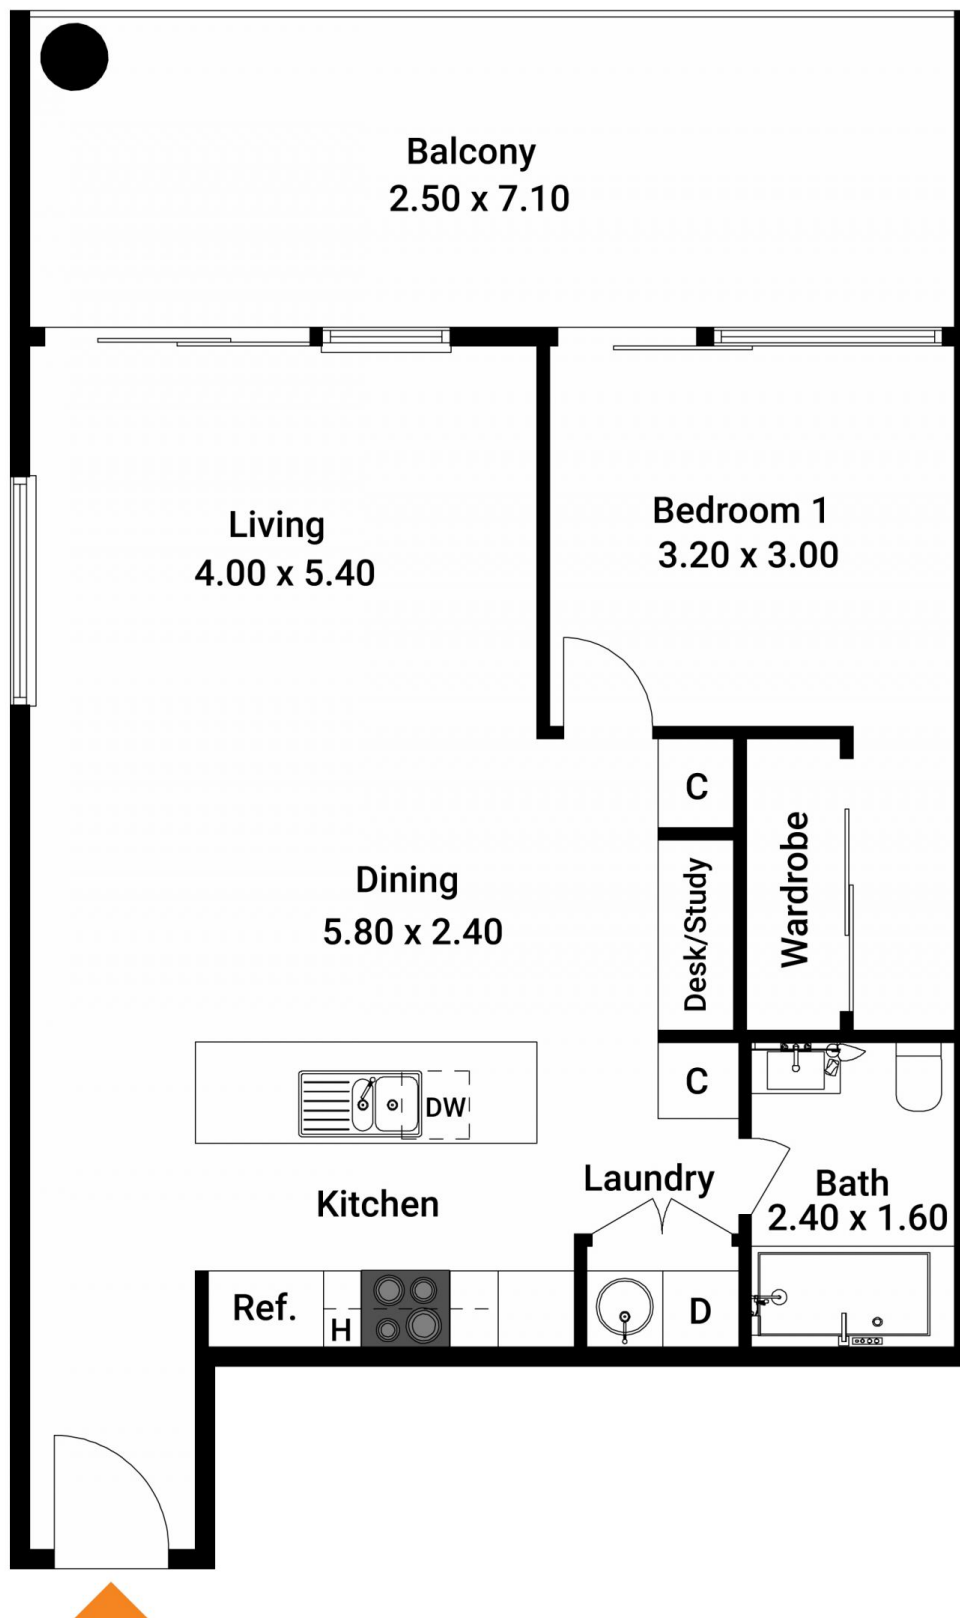

The floor plan is not to scale. Measurements are indicative and in metres.

Produced by **DIAKRIT**