



morton.

Wentworth Point 204/3 The Piazza

 3  2  2

Spacious newly renovated three bedroom apartment located in the Portofino building right at the heart of The Piazza. In a prime location for access to cafes, transport and Pulse gym facilities this is a must see! Features include:

- Great size 3 bedroom apartment
- Built in wardrobes
- Freshly painted
- New carpet
- Gas cooking + microwave + dishwasher
- Large combined lounge and dining area
- Split system air conditioning system
- En-suite to main bedroom
- Internal laundry with dryer
- Double lock up garage

AvailableNow

Opportunity to join the Pulse Club offering great recreational activities including in-door lap pool, outdoor pool. Steam room,

morton.com.au

View


As advertised or by appointment

Agent

Morton RE



 rentals@morton.com.au

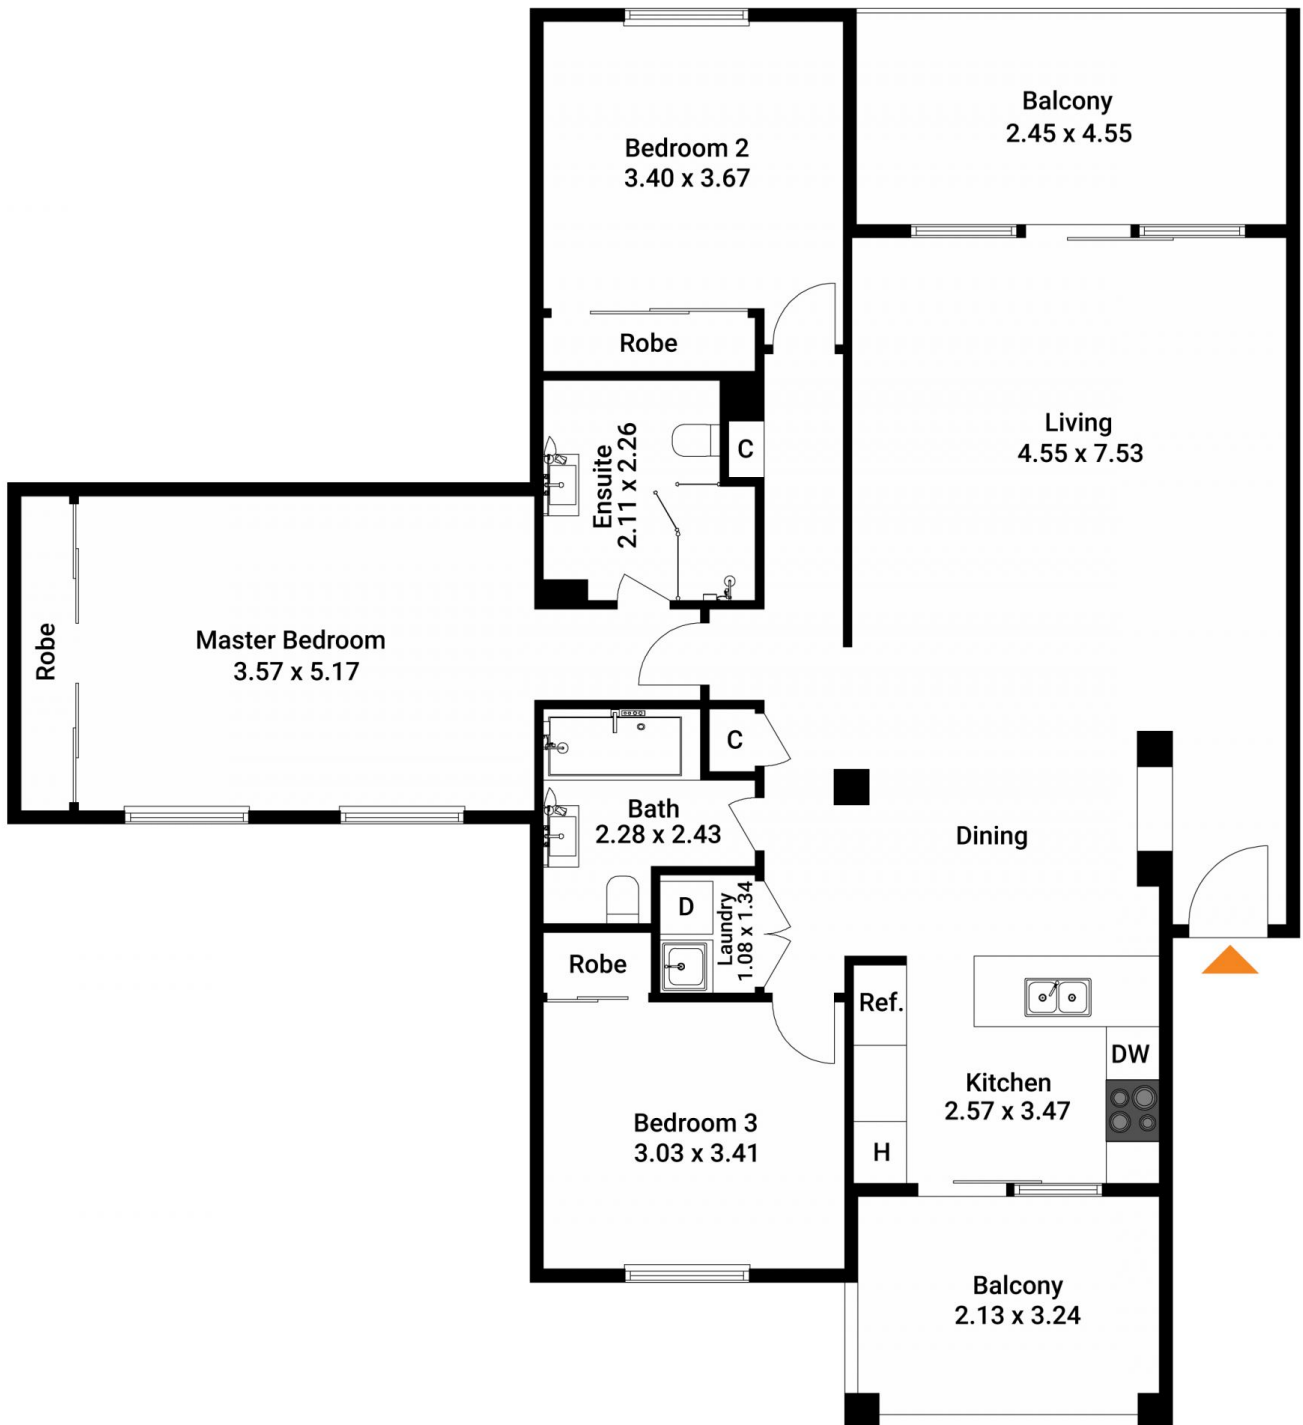

The floor plan is not to scale. Measurements are indicative and in metres.

Produced by **DIAKRIT**



The interior style and design of this floor plan is designed for inspiration purposes to show the living spaces. It is not an exact replica of the furniture and fittings in the home.

Produced by **DIAKRIT**